

MARION COUNTY SURVEYOR'S OFFICE



SECTION CORNER RECORD

DEBRA S. JENKINS
MARION COUNTY SURVEYOR

SEC. 26 TWN. 16_N RNG. 3_E

BRYAN F. CATLIN, PLS
TECHNICAL SUPERVISOR

Date: 9-30-09
Party Chief: Wilcoxen
Crew: Finney
Type of Marker: Harrison
Method of Establishment: County: 10-6-1994
IN S.P.C. E Zone, NAD 83
Name: 16032605
N: 505 746.488 8(m)
E: 57 021.276 1(m)

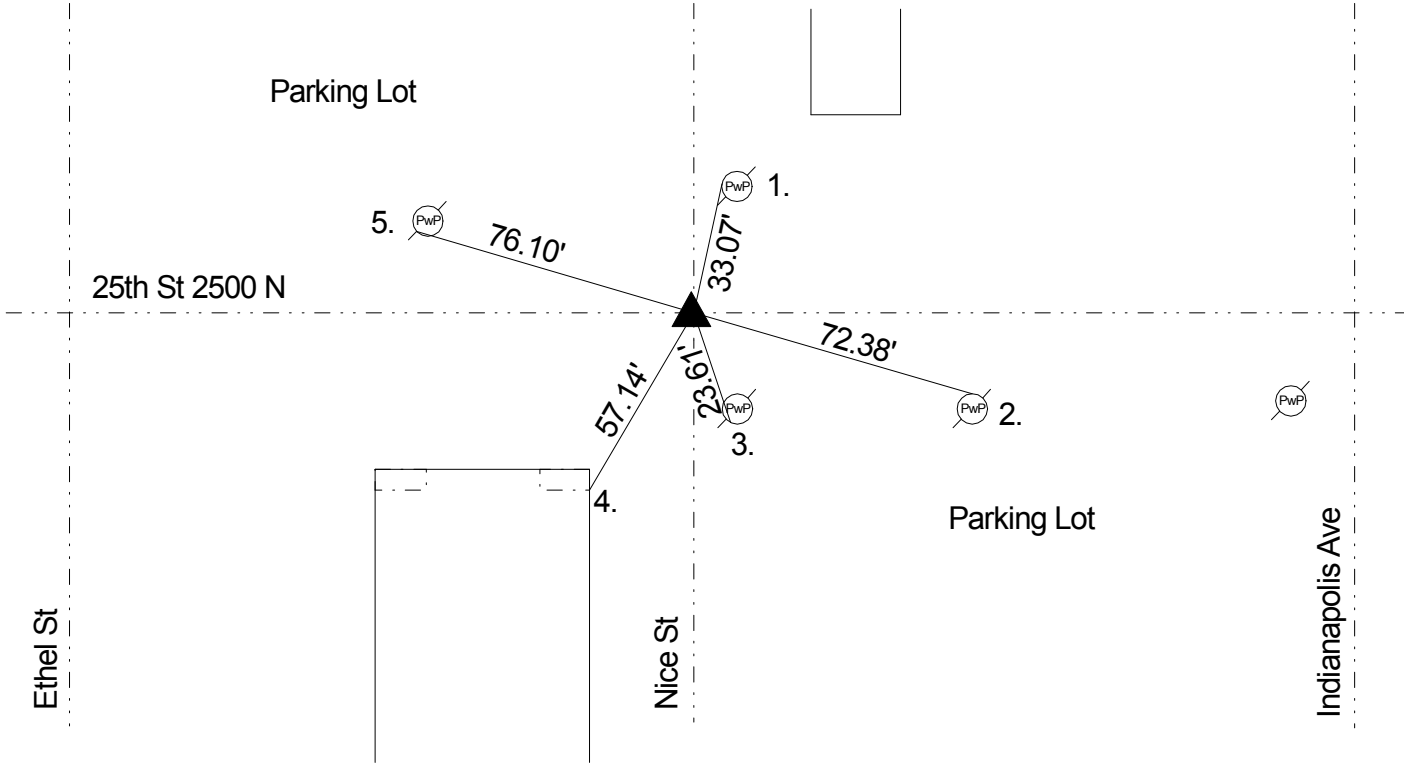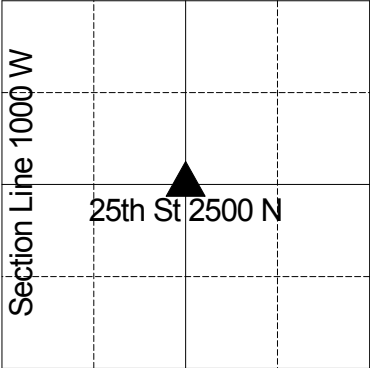

2-2-1852 Percy Hasbrook with no monument specified found witnesses: 20" oak N 70 E 29 links, 15" elm S 48 E 26 links. 2-4-1854 D B Hasbrook set rock with witnesses: 22" oak N 76 1/2 E 37 links; 18" elm S 58 E 33 links per the Center Twp. Legal Survey Book pg. 10. 7-21-1982 Cleveland called a PK nail w/washer. 10-06-94 Kiste called a PK nail w/washer. 7-18-2000 B. Wilcoxen called a mag nail w/ brass washer. 9-30-09 B. Wilcoxen set Harrison monument per County Surveyors ties, no other points found.

REF.	DISTANCE	DESCRIPTION
1.	33.07'	Mag nail w/brass washer W PwP #1-435 B
2.	72.38'	PK nail w/brass washer N PwP #21-465 A 10" up
3.	23.61'	PK nail w/brass washer SW PwP #20-465 A
4.	57.14'	Northeasterly corner of brick church
5.	76.10'	PK nail w/brass washer SW PwP #515-434 B

THIS CORNER POSITION
REPRESENTS A "TITLE" CORNER
AND MAY NOT NECESSARILY
REPRESENT THE POSITION BASED
ON RECORD CORNERS.